



+90,000
 Laag 30
 +87,000
 Laag 29
 +84,000
 Laag 28
 +81,000
 Laag 27
 +78,000
 Laag 26
 +75,000
 Laag 25
 +72,000
 Laag 24
 +69,000
 Laag 23
 +66,000
 Laag 22
 +63,000
 Laag 21
 +60,000
 Laag 20
 +57,000
 Laag 19
 +54,000
 Laag 18
 +51,000
 Laag 17
 +48,000
 Laag 16
 +45,000
 Laag 15
 +42,000
 Laag 14
 +39,000
 Laag 13
 +36,000
 Laag 12
 +33,000
 Laag 11
 +30,000
 Laag 10
 +27,000
 Laag 09
 +24,000
 Laag 08
 +21,000
 Laag 07
 +18,000
 Laag 06
 +15,000
 Laag 05
 +12,000
 Laag 04
 +9,000
 Laag 03
 +6,000
 Laag 02
 +3,000
 Laag 01
 ±0
 Laag 0
 -3,000
 Laag -1

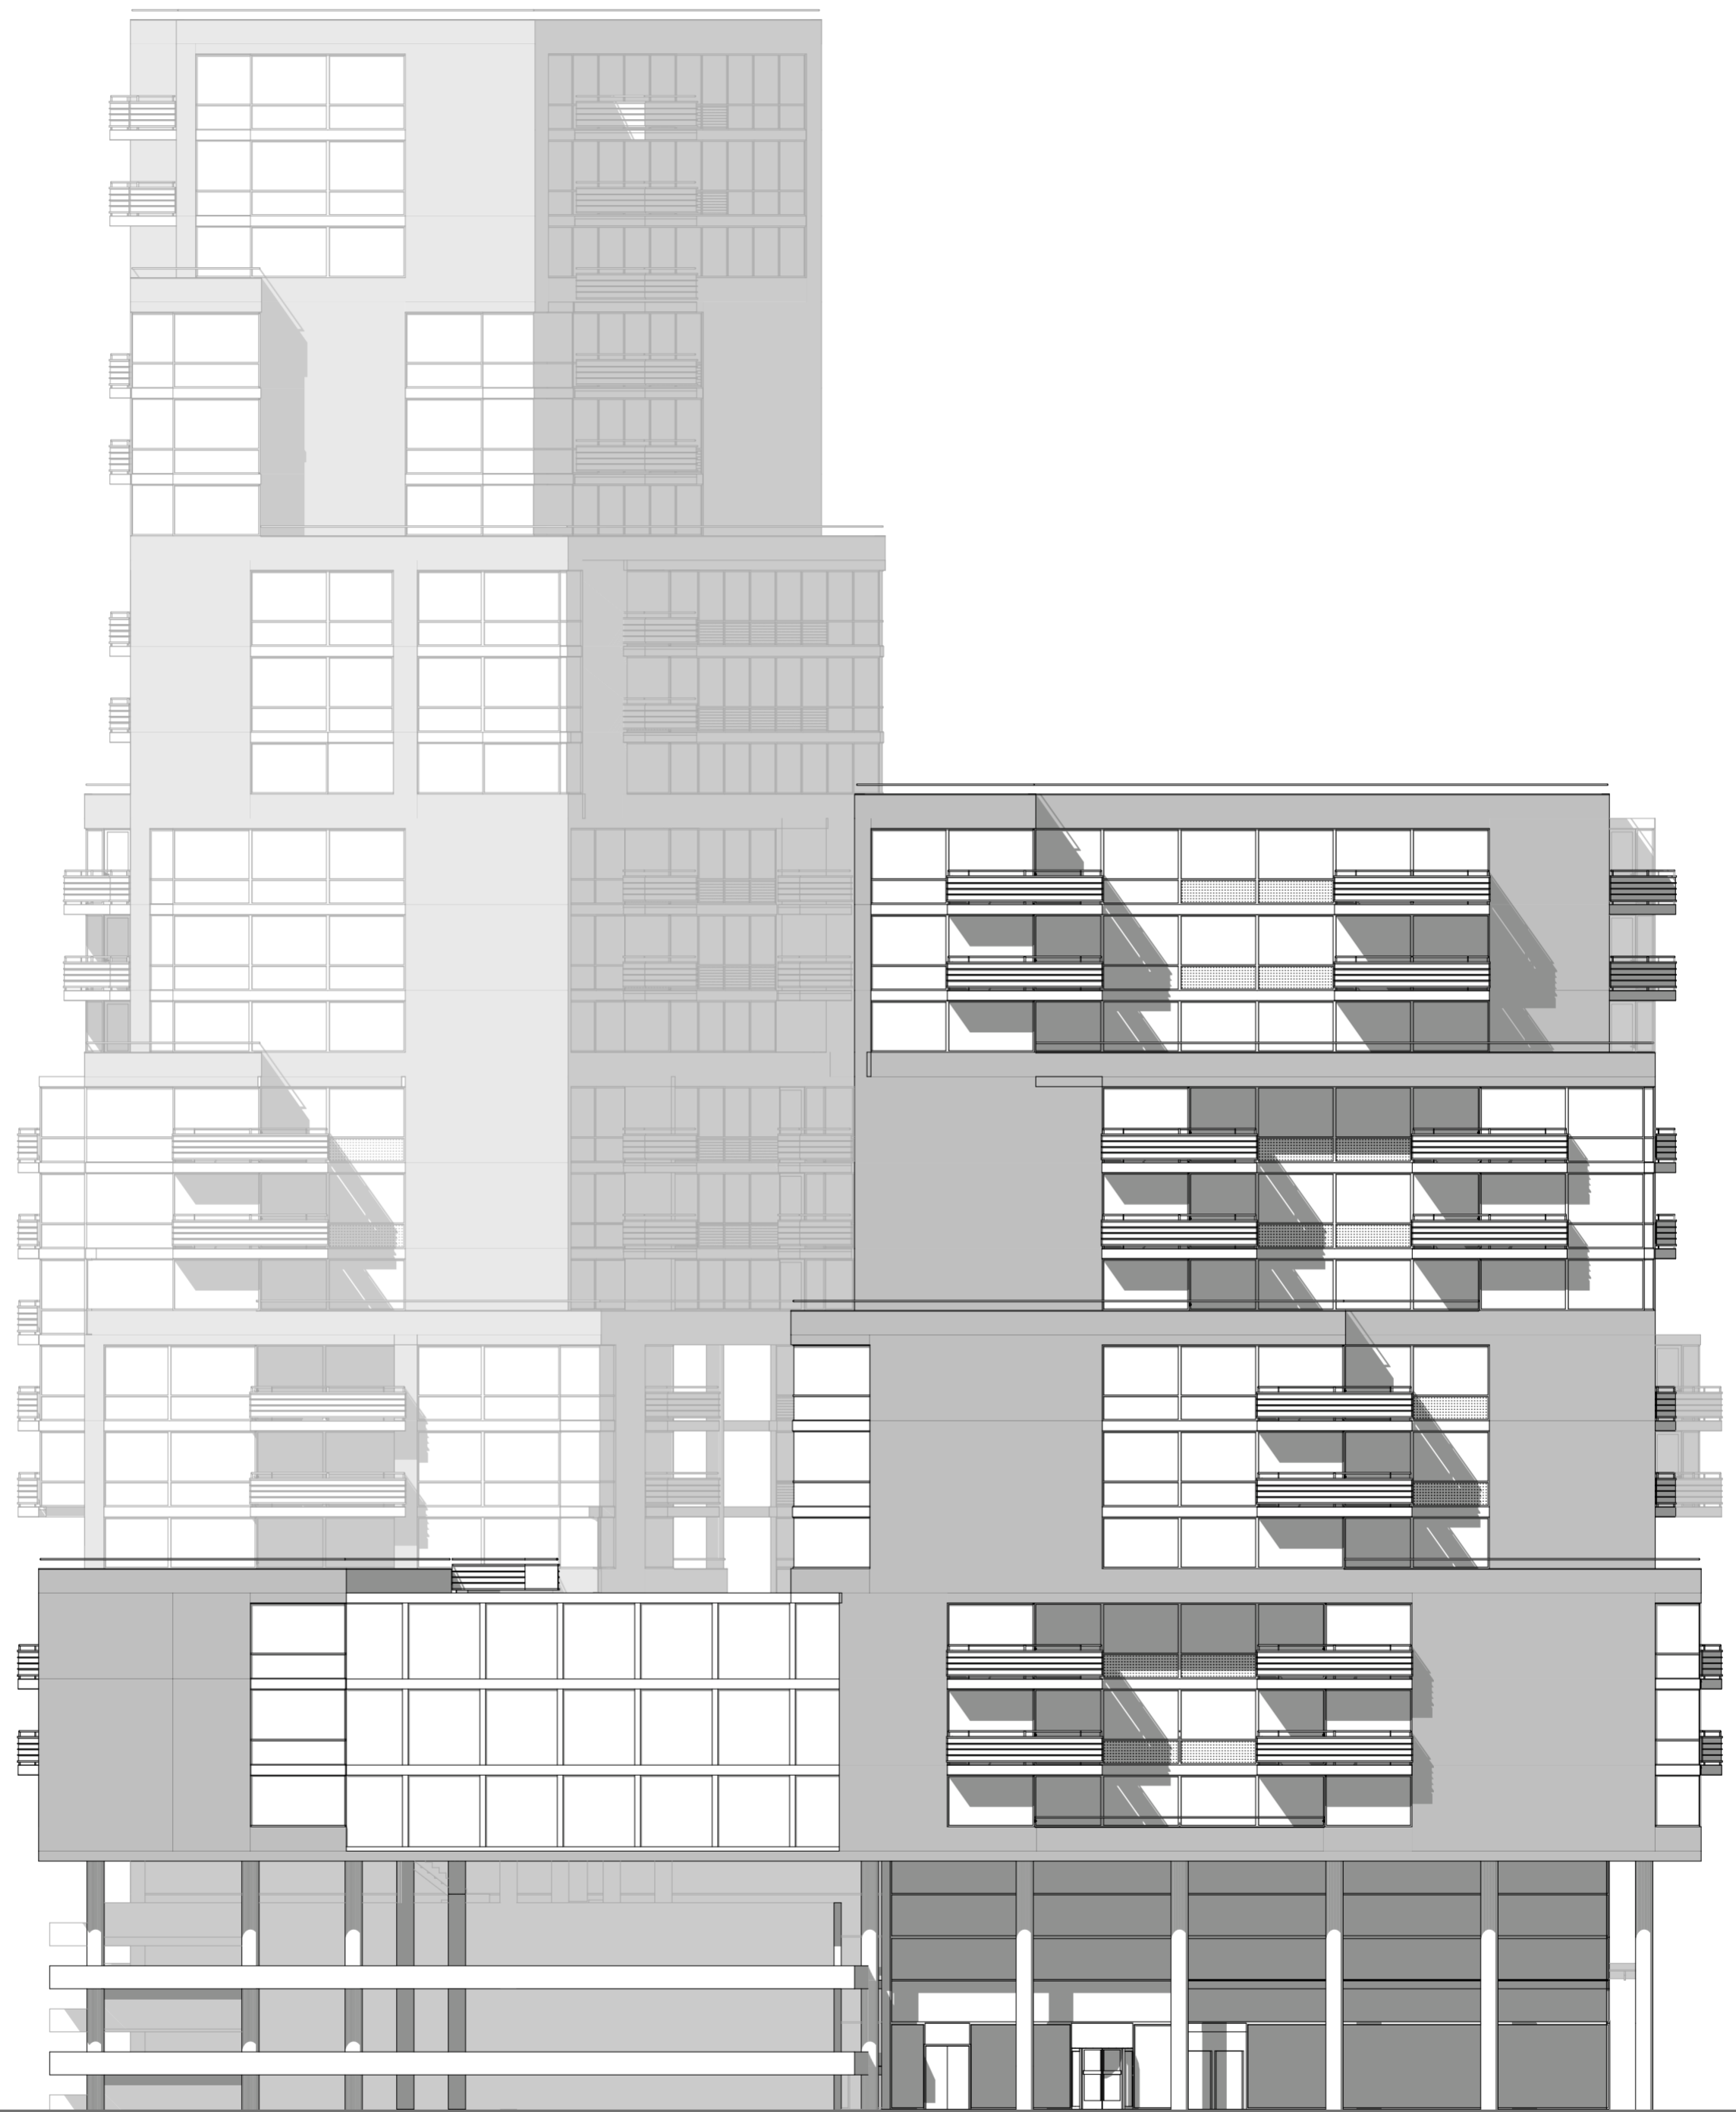

DATUM

HERZIENING

KEYPLAN

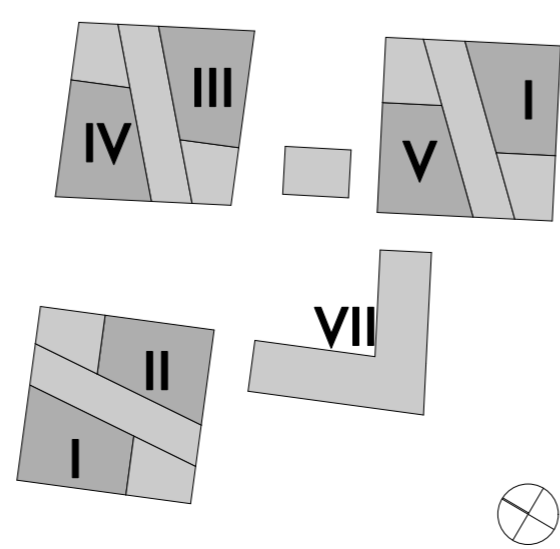

PROJECTNAAM

Rijswijk2 - The Netherlands

OPDRACHTGEVER

MODULUS Vastgoedondernemingen

Jan Thijsenweg 2 Postbus 245, 2280 AE Rijswijk
 Telefoon: 070.307.0003 Website: www.mvgo.nl

SYNTRUS/ACHMEA Vastgoed

Gatwickstraat 1 Country2 Amsterdam
 Telefoon: 020.606.5600 Website: www.syntrusachmea.nl

ARCHITECT

Rietveld Architects LLP New York


Film Center Building 630 Ninth Ave. Penthouse #1408 New York City, NY 10036
 Telefoon: 001.212.268.0675 Telefax: 001.212.268.0747
 Email: ra@rietveldarchitects.com Website: www.rietveldarchitects.com

TEKENINGTITEL

Blok I-II elevation A

TEKENINGNUMMER

A1201

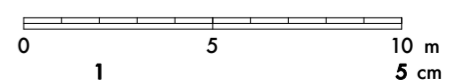

FASE	SCHAAL	DATUM	HERZIENING
VO+	1:200	15.09.08	

-90,000
 .aag 30

 +87,000
 Laag 29

 +84,000
 .aag 28

 +81,000
 .aag 27

 -78,000
 .aag 26

 -75,000
 .aag 25

 -72,000
 .aag 24

 -69,000
 .aag 23

 -66,000
 .aag 22

 -63,000
 .aag 21

 -60,000
 .aag 20

 +57,000
 Laag 19

 +54,000
 .aag 18

 +51,000
 .aag 17

 -48,000
 .aag 16

 -45,000
 .aag 15

 -42,000
 .aag 14

 -39,000
 .aag 13

 -36,000
 .aag 12

 -33,000
 .aag 11

 -30,000
 .aag 10

 +27,000
 Laag 09

 +24,000
 .aag 08

 +21,000
 .aag 07

 +18,000
 .aag 06

 +15,000
 .aag 05

 +12,000
 .aag 04


 +9,000
 Laag 03

 +6,000
 Laag 02


 +3,000
 Laag 01

 ±0
 Laag 0

 -3,000
 Laag -1

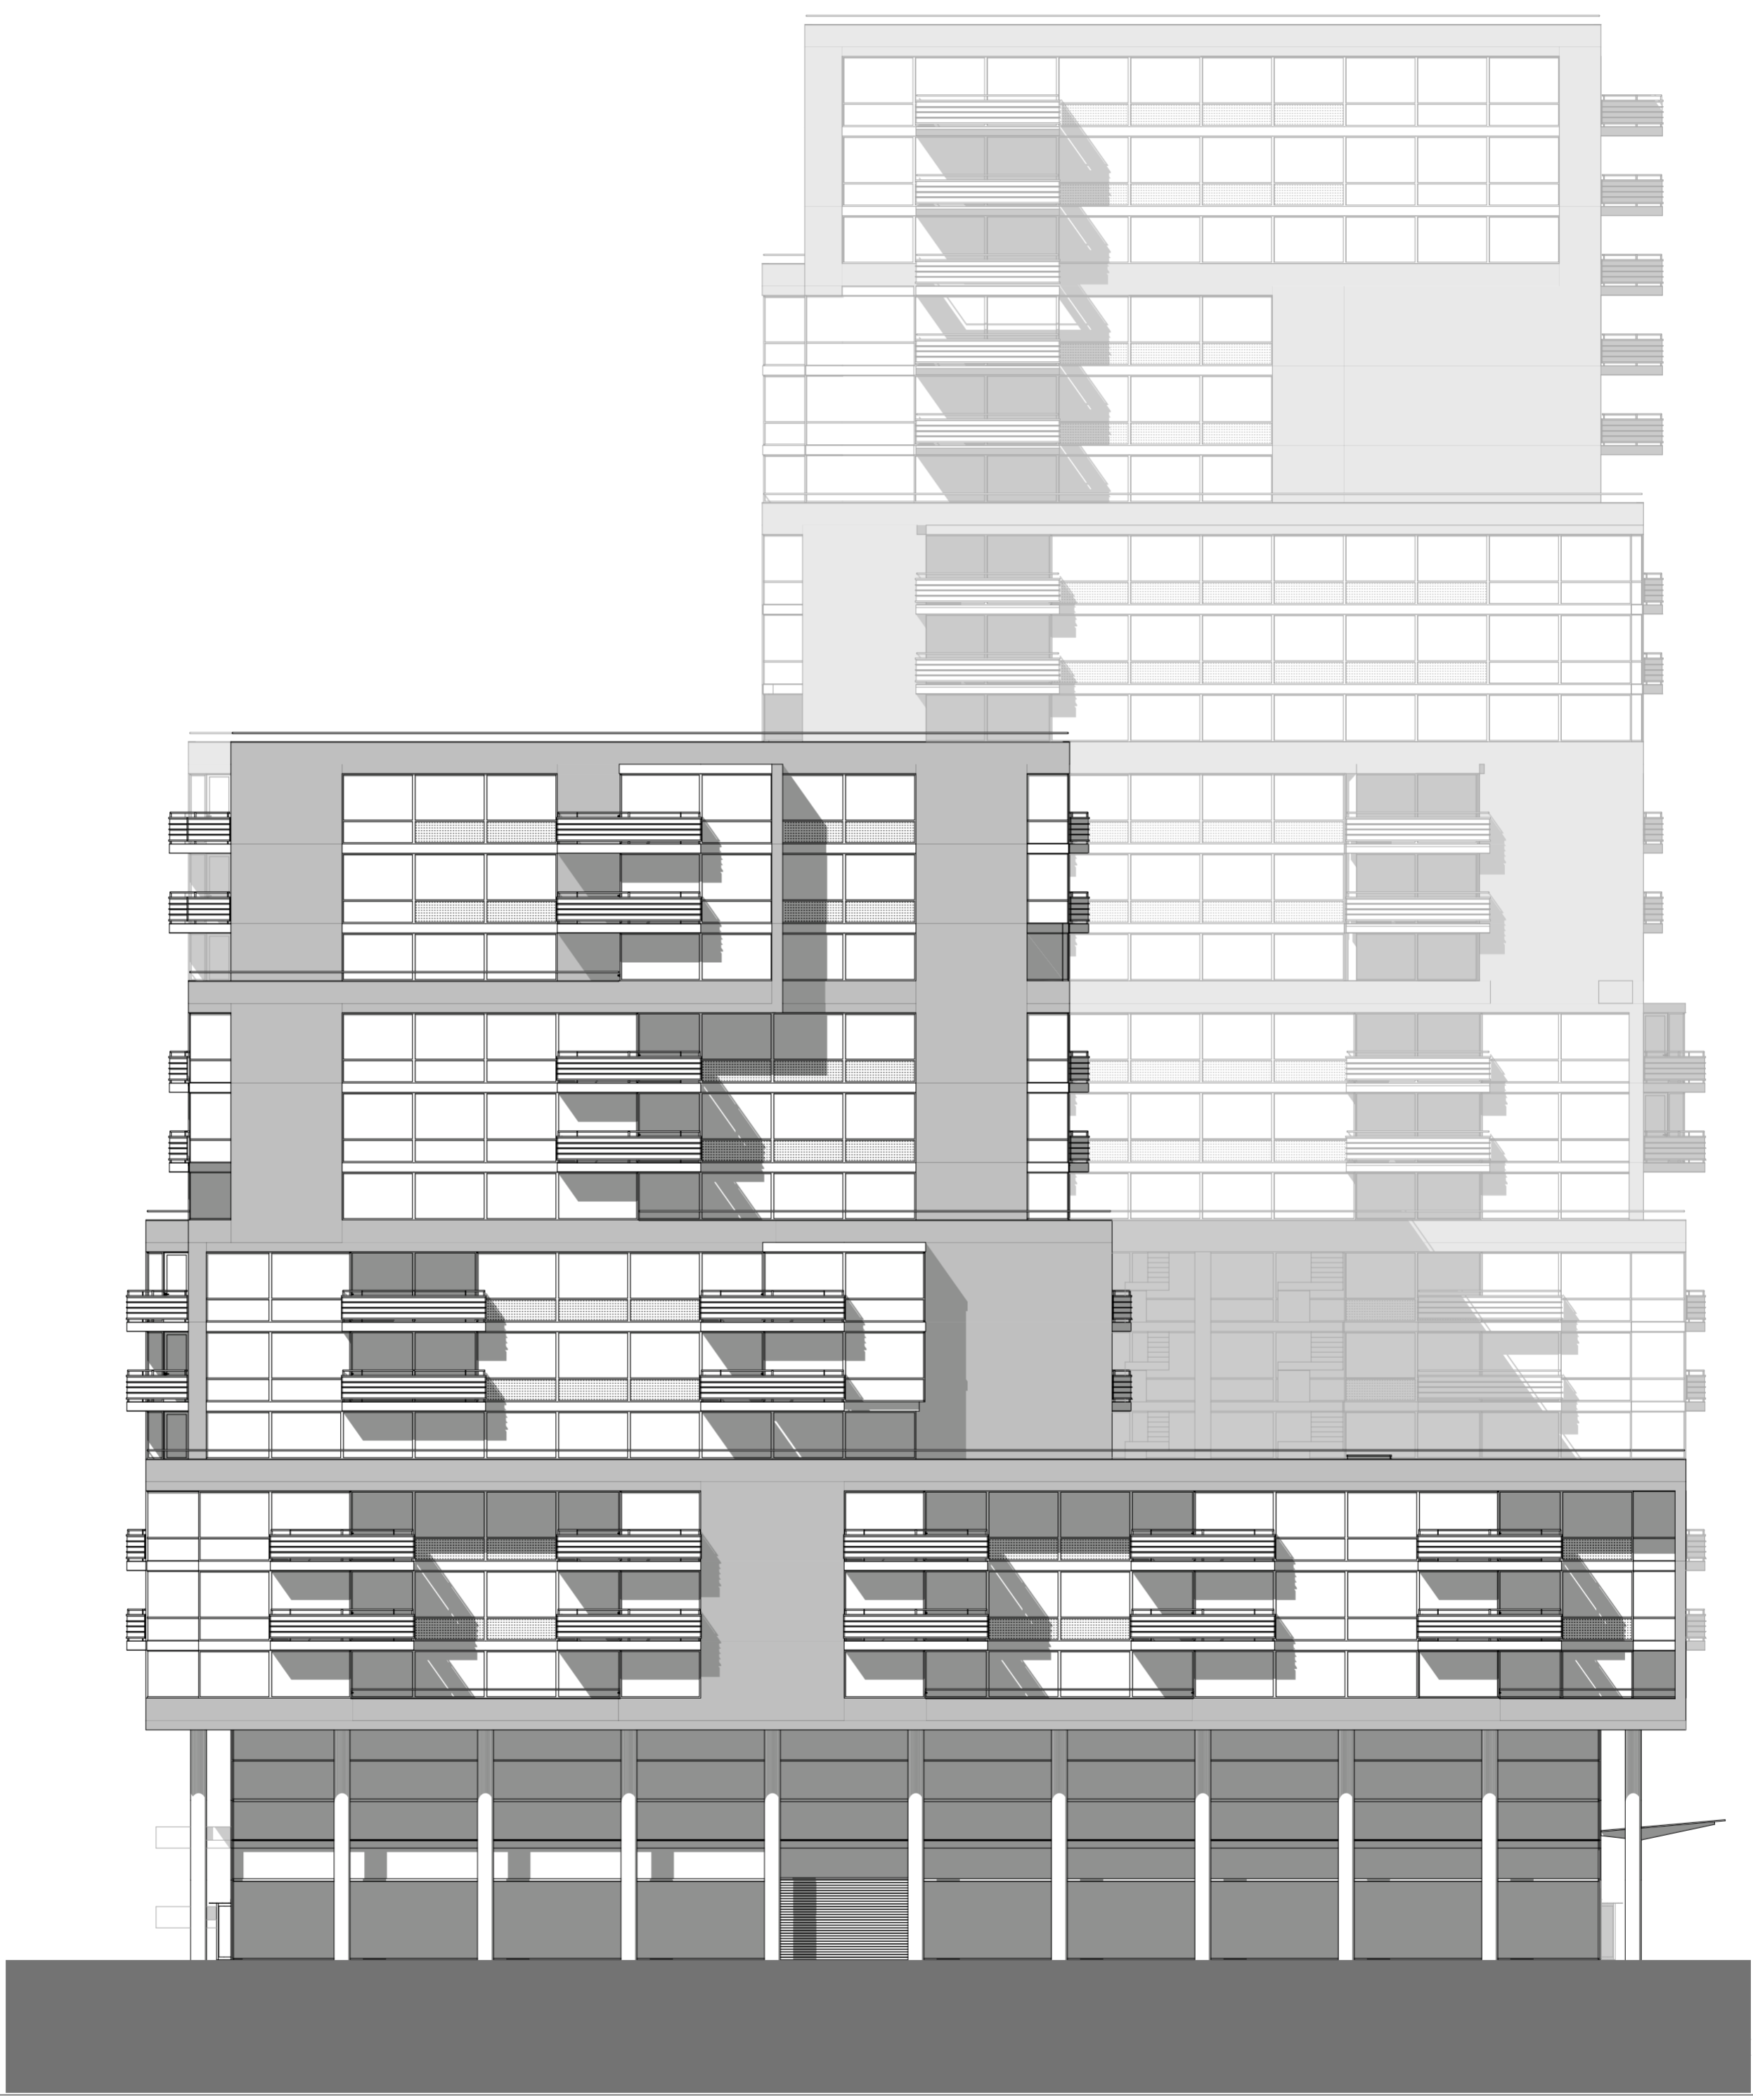

DATUM HERZIENING

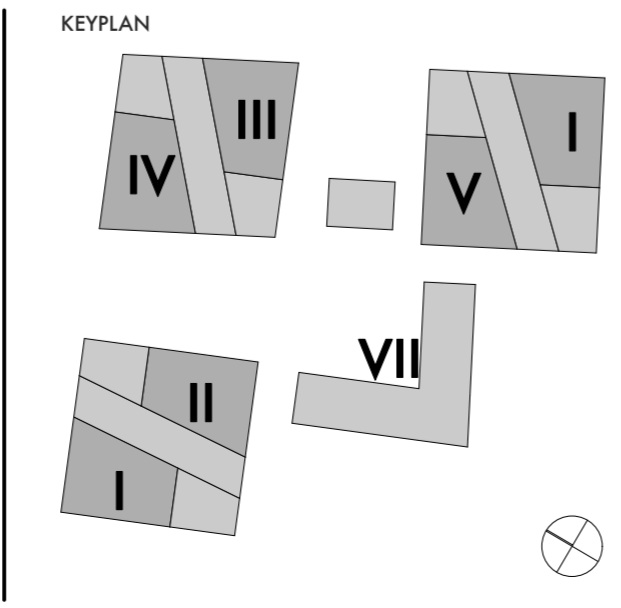

PROJECTNAAM
Rijswijk2 - The Netherlands

 OPDRACHTGEVER
MODULUS Vastgoedondernemingen
 Jan Thijssenweg 2 Postbus 245, 2280 AE Rijswijk
 Telefoon: 070.307.0003 Website: www.mvgo.nl

SYNTRUS/ACHMEA Vastgoed
 Gatwickstraat 1 Country2 Amsterdam
 Telefoon: 020.606.5600 Website: www.syntrusachmea.nl


 ARCHITECT
Rietveld Architects LLP New York
 Film Center Building 630 Ninth Ave. Penthouse #1408 New York City, NY 10036
 Telefoon: 001.212.268.0675 Telefax: 001.212.268.0747
 Email: ra@rietveldarchitects.com Website: www.rietveldarchitects.com

TEKENINGTITEL
Blok I-II elevation B

 TEKENINGNUMMER
A1202

FASE	SCHAAL	DATUM	HERZIENING
VO+	1:200	15.09.08	


-90,000
 Laag 30
 +87,000
 Laag 29
 +84,000
 Laag 28
 +81,000
 Laag 27
 +78,000
 Laag 26
 +75,000
 Laag 25
 +72,000
 Laag 24
 +69,000
 Laag 23
 +66,000
 Laag 22
 +63,000
 Laag 21
 +60,000
 Laag 20
 +57,000
 Laag 19
 +54,000
 Laag 18
 +51,000
 Laag 17
 +48,000
 Laag 16
 +45,000
 Laag 15
 +42,000
 Laag 14
 +39,000
 Laag 13
 +36,000
 Laag 12
 +33,000
 Laag 11
 +30,000
 Laag 10
 +27,000
 Laag 09
 +24,000
 Laag 08
 +21,000
 Laag 07
 +18,000
 Laag 06
 +15,000
 Laag 05
 +12,000
 Laag 04
 +9,000
 Laag 03
 +6,000
 Laag 02
 +3,000
 Laag 01
 ±0
 Laag 0
 -3,000
 Laag -1

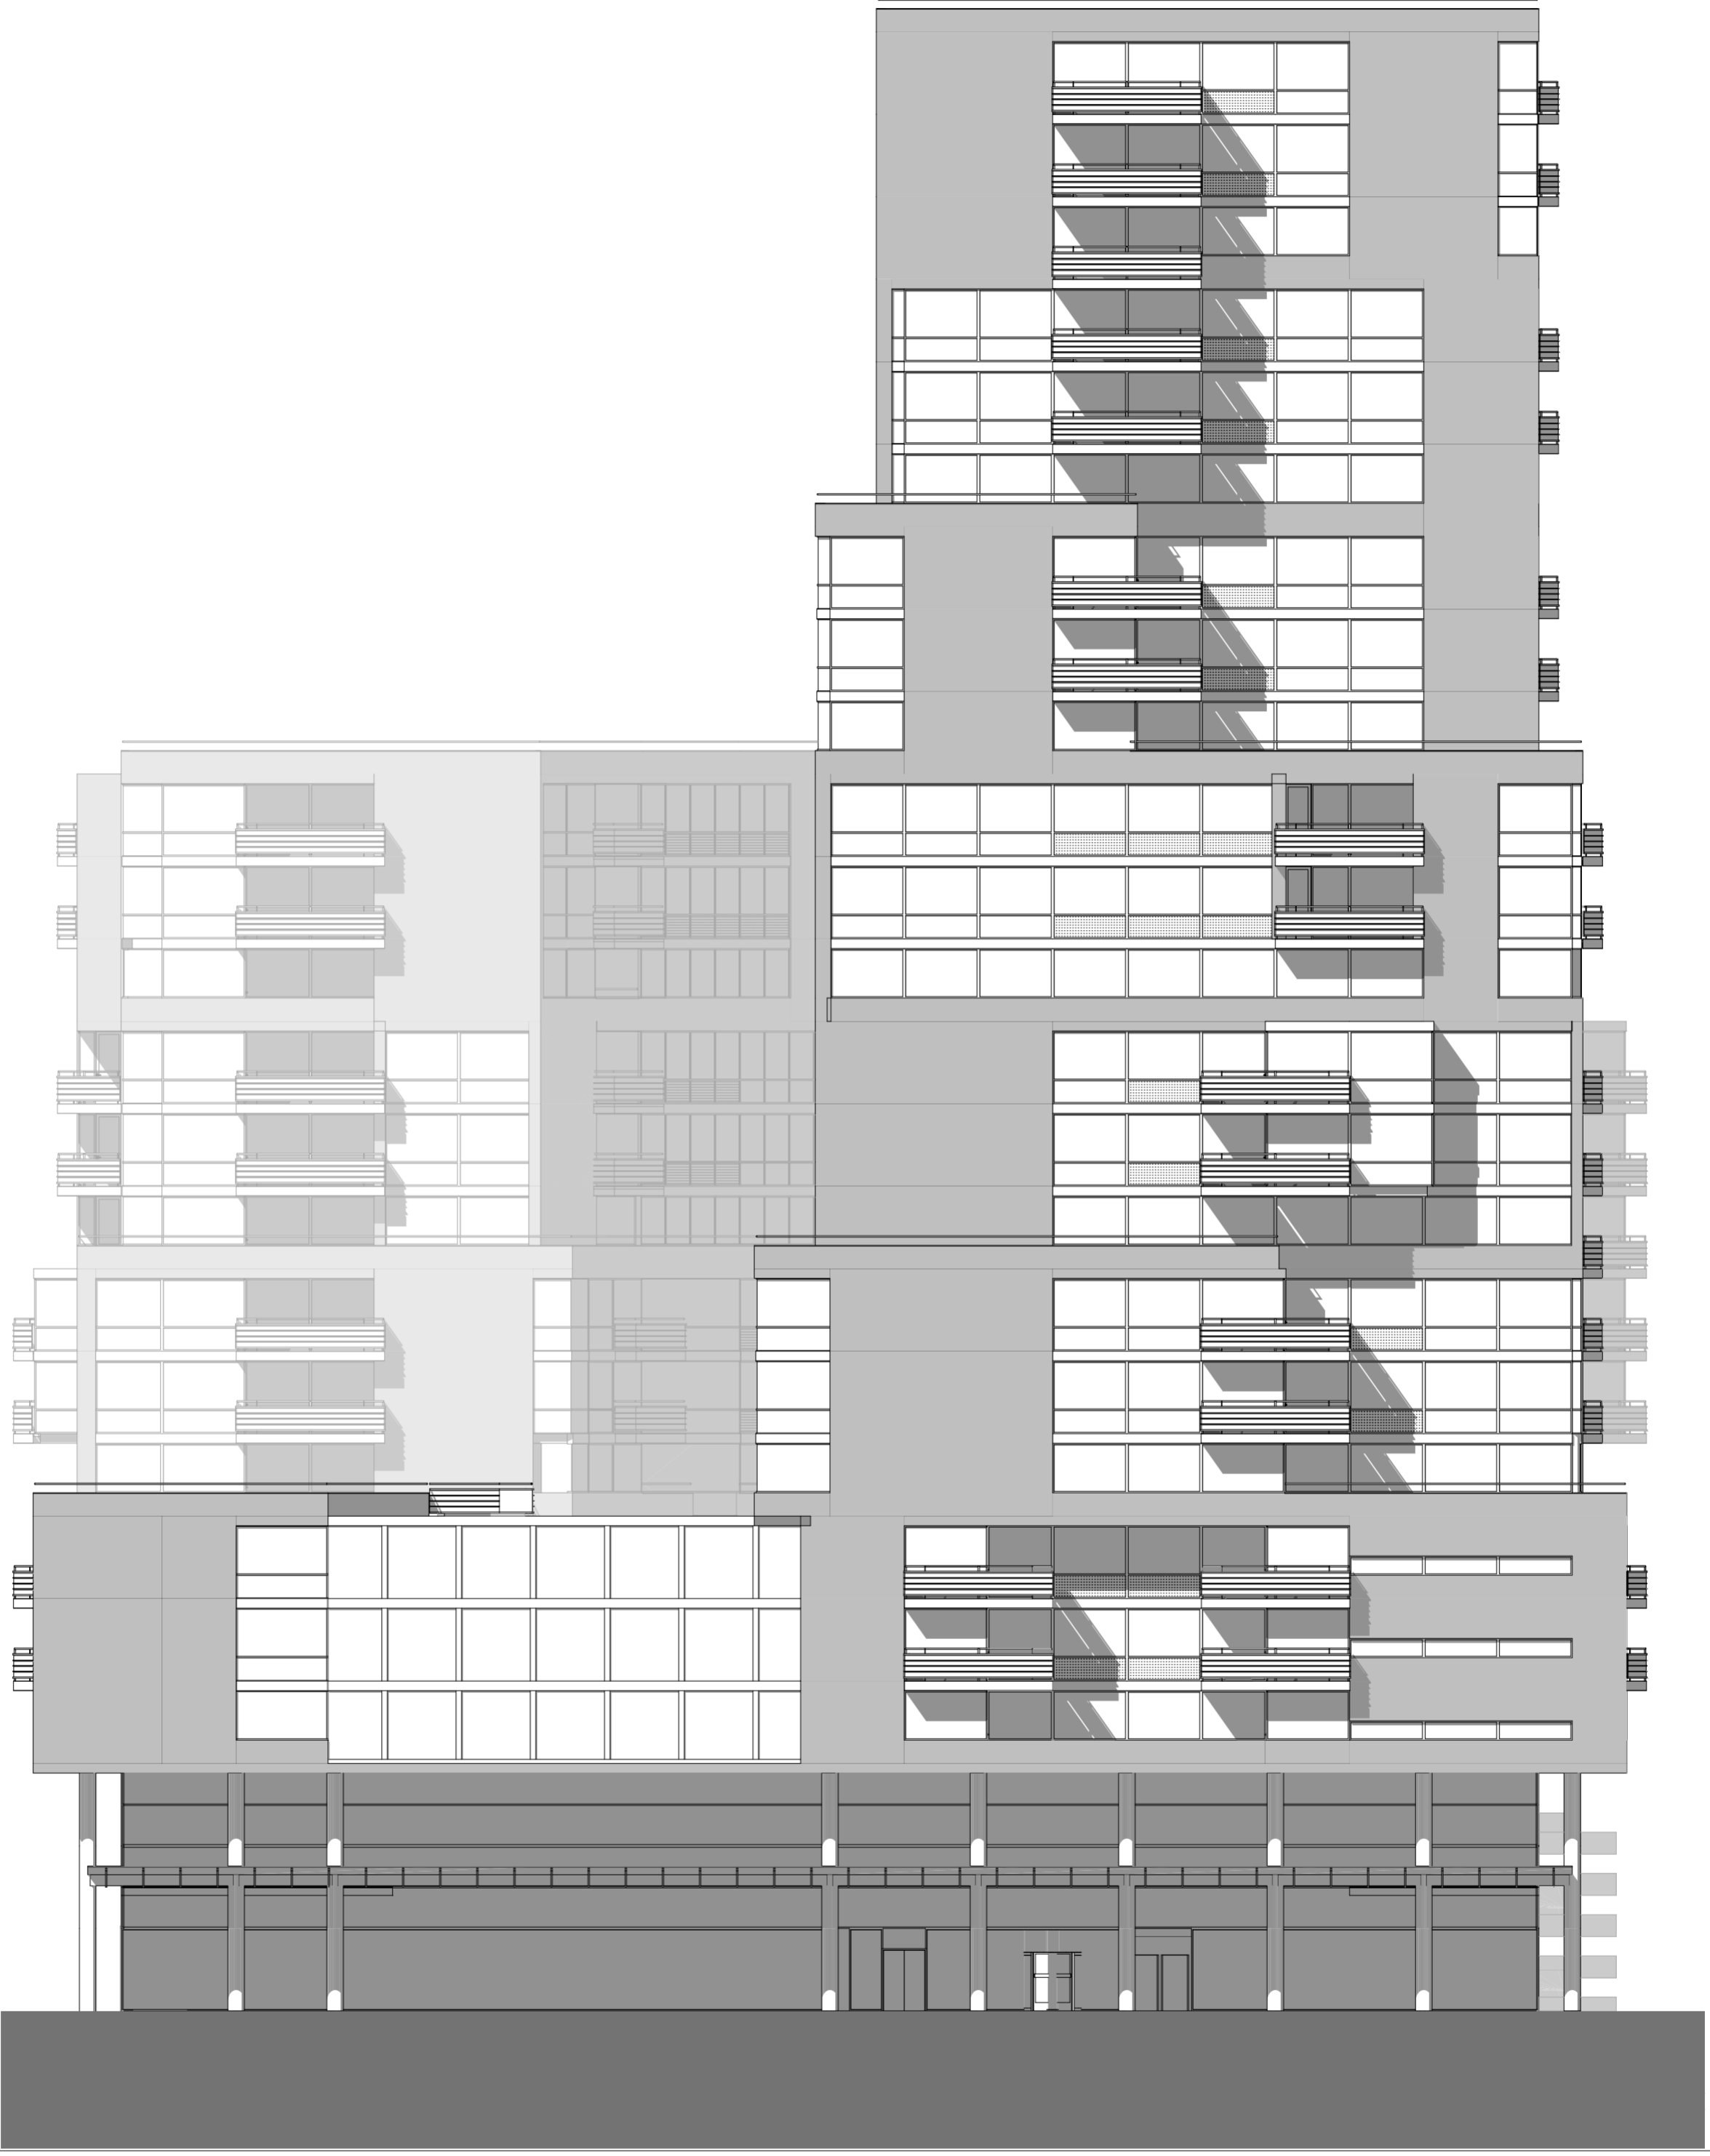

DATUM

HERZIENING

KEYPLAN

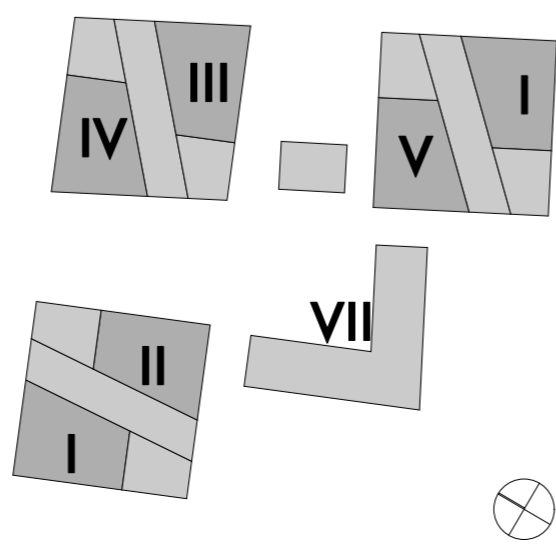

PROJECTNAAM

Rijswijk2 - The Netherlands

OPDRACHTGEVER

MODULUS Vastgoedondernemingen

Jan Thijsenweg 2 Postbus 245, 2280 AE Rijswijk
 Telefoon: 070.307.0003 Website: www.mvgo.nl

SYNTRUS/ACHMEA Vastgoed

Gatwickstraat 1 Country2 Amsterdam
 Telefoon: 020.606.5600 Website: www.syntrusachmea.nl

ARCHITECT

Rietveld Architects LLP New York


Film Center Building 630 Ninth Ave. Penthouse #1408 New York City, NY 10036
 Telefoon: 001.212.268.0675 Telefax: 001.212.268.0747
 Email: ra@rietveldarchitects.com Website: www.rietveldarchitects.com

TEKENINGTITEL

Blok I-II elevation C

TEKENINGNUMMER

A1203

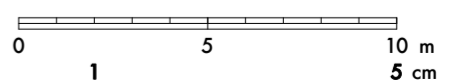

FASE	SCHAAL	DATUM	HERZIENING
VO+	1:200	15.09.08	

+90,000
Laag 30

+87,000
Laag 29

+84,000
Laag 28

+81,000
Laag 27

+78,000
Laag 26

+75,000
Laag 25

+72,000
Laag 24

+69,000
Laag 23

+66,000
Laag 22

+63,000
Laag 21

+60,000
Laag 20

+57,000
Laag 19

+54,000
Laag 18

+51,000
Laag 17

+48,000
Laag 16

+45,000
Laag 15

+42,000
Laag 14

+39,000
Laag 13

+36,000
Laag 12

+33,000
Laag 11

+30,000
Laag 10

+27,000
Laag 09

+24,000
Laag 08

+21,000
Laag 07

+18,000
Laag 06

+15,000
Laag 05

+12,000
Laag 04


+9,000
Laag 03

+6,000
Laag 02

+3,000
Laag 01

±0
Laag 0


-3,000
Laag -1

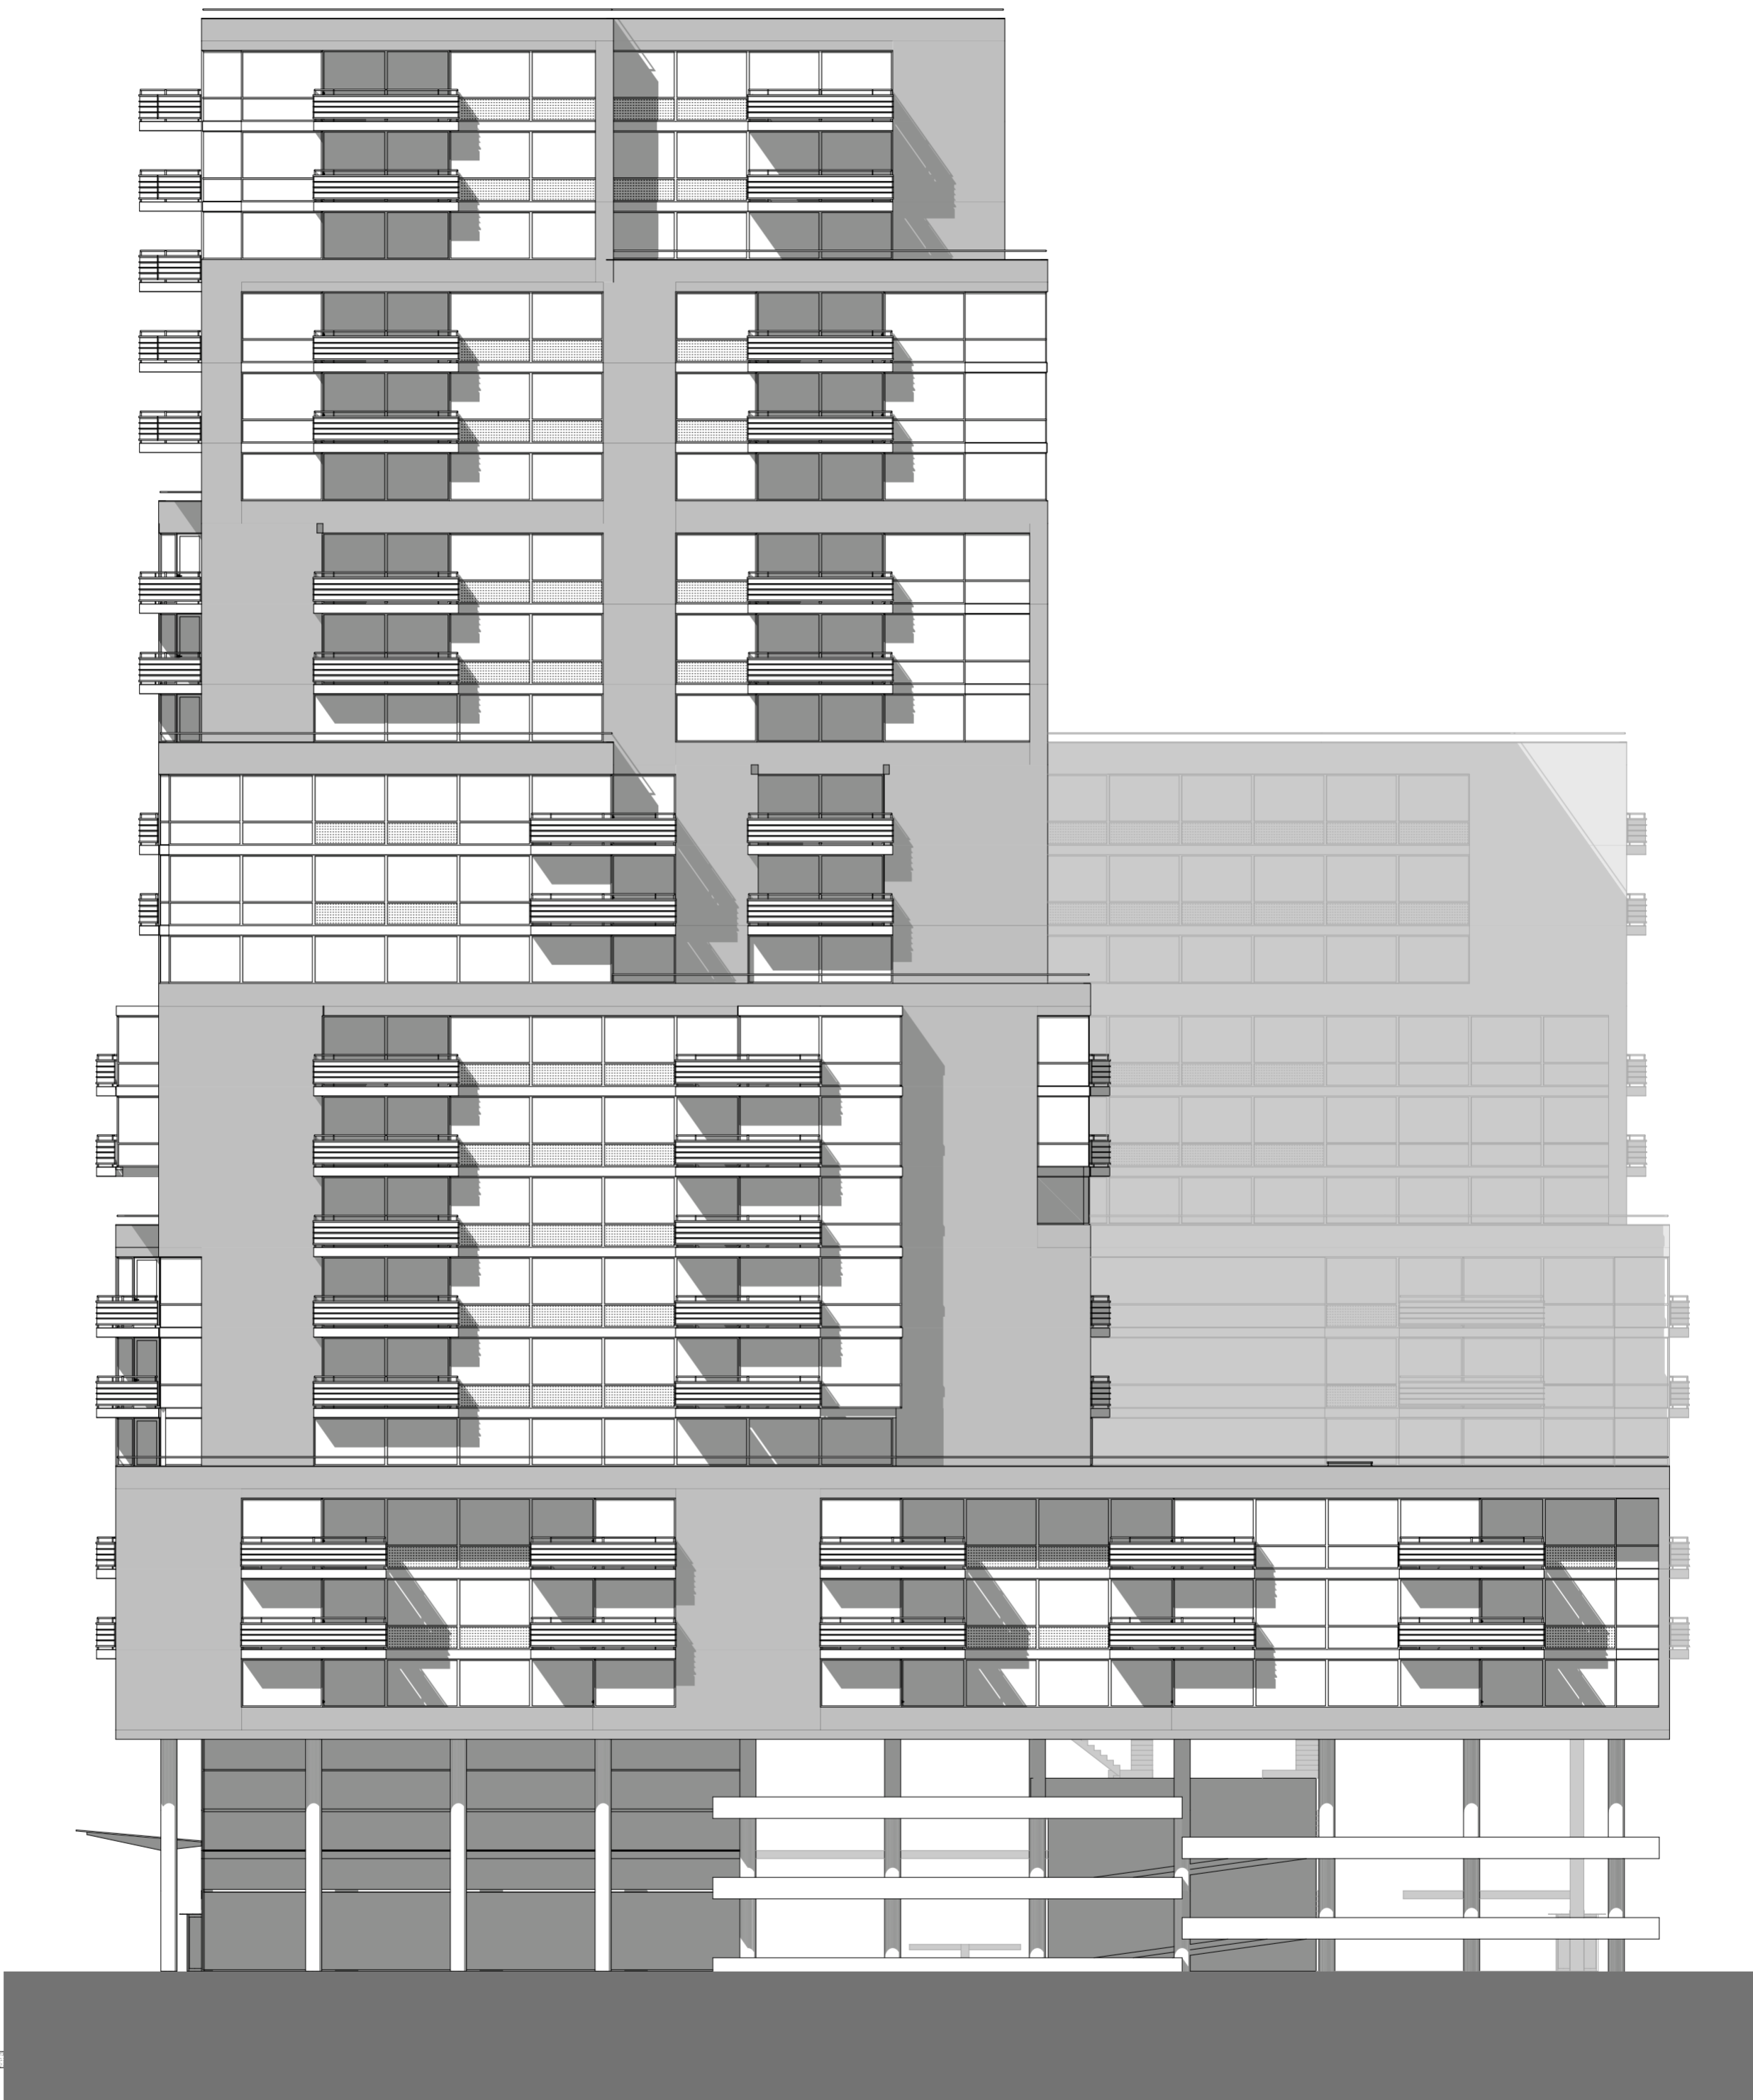

DATUM

HERZIENING

KEYPLAN

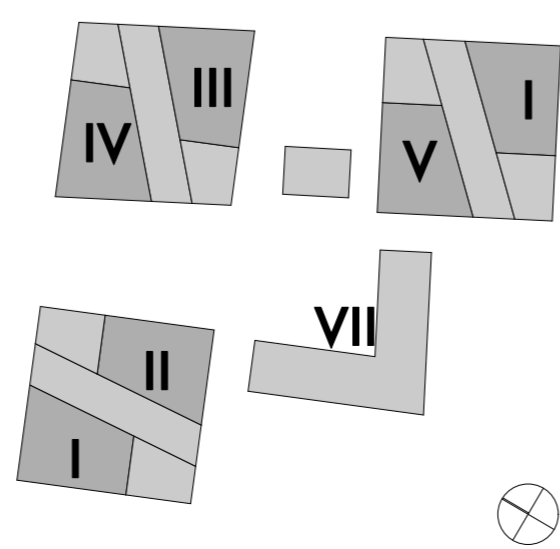

PROJECTNAAM

Rijswijk2 - The Netherlands

OPDRACHTGEVER

MODULUS Vastgoedondernemingen

Jan Thijssenweg 2 Postbus 245, 2280 AE Rijswijk
Telefoon: 070.307.0003 Website: www.mvgo.nl

SYNTRUS/ACHMEA Vastgoed

Gatwickstraat 1 Country2 Amsterdam
Telefoon: 020.606.5600 Website: www.syntrusachmea.nl

ARCHITECT

Rietveld Architects LLP New York


Film Center Building 630 Ninth Ave. Penthouse #1408 New York City, NY 10036
Telefoon: 001.212.268.0675 Telefax: 001.212.268.0747
Email: ra@rietveldarchitects.com Website: www.rietveldarchitects.com

TEKENINGTITEL

Blok I-II elevation D

TEKENINGNUMMER

A1204

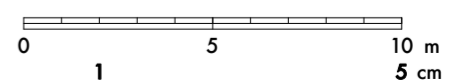

FASE	SCHAAL	DATUM	HERZIENING
VO+	1:200	15.09.08	